



3-Bedroom

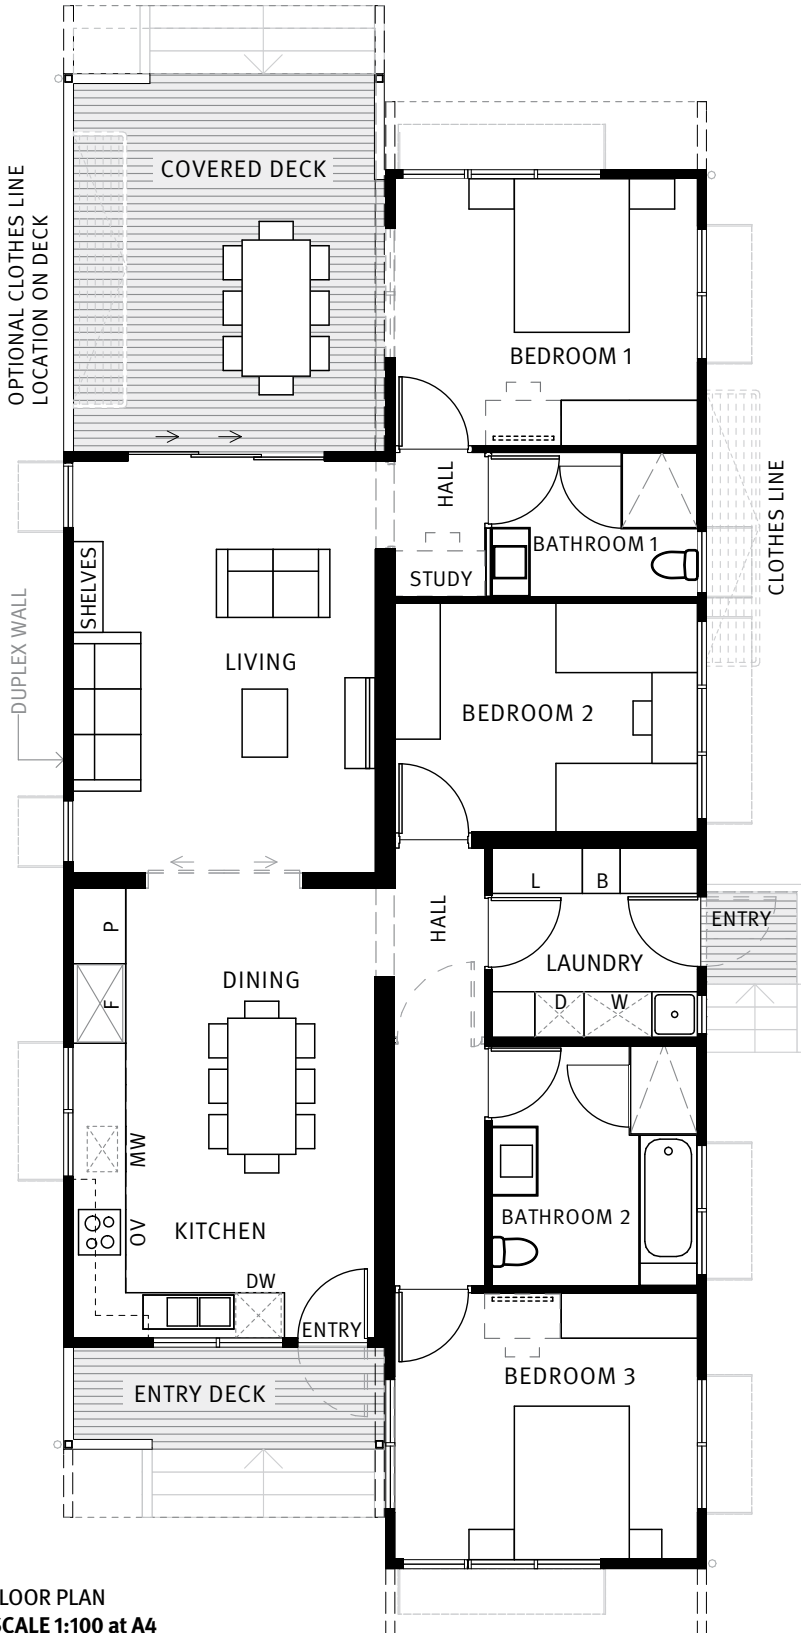

FLOOR PLAN
SCALE 1:100 at A4

SCHEDULE OF AREAS	Kit of Part	Fully Enclosed Covered Area (FECA)	Outdoor Living
Entry Deck	ENT - A		5.4m ²
Entry Deck	ENT - B		1.4m ²
Hall		9.2m ²	
Bathroom 1	BTH - A	5.2m ²	
Bathroom 2	BTH - B	8.6m ²	
Laundry	LDY - B	6.75m ²	
Kitchen, Dining, Living	KDL - C	46m ²	
Bedroom 1	BED - A	12.5m ²	
Bedroom 2	BED - B	11m ²	
Bedroom 3	BED - A	12.5m ²	
Covered Deck	DCK - C		20m ²
TOTAL:		111.75m²	26.80m²

Design remains the property of QBuild. Any use for commercial purposes without written permission prohibited.

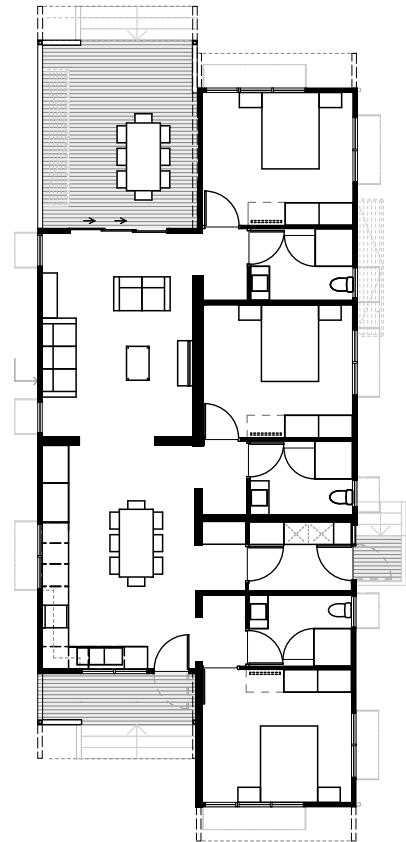

ALTERNATIVE FLOOR PLAN
Bedroom 1 and Bathroom 1 with study repeated
SCALE 1:200 at A4

* Maximum overall width of each module not to exceed 4,500mm including tie down straps for transportation.

